



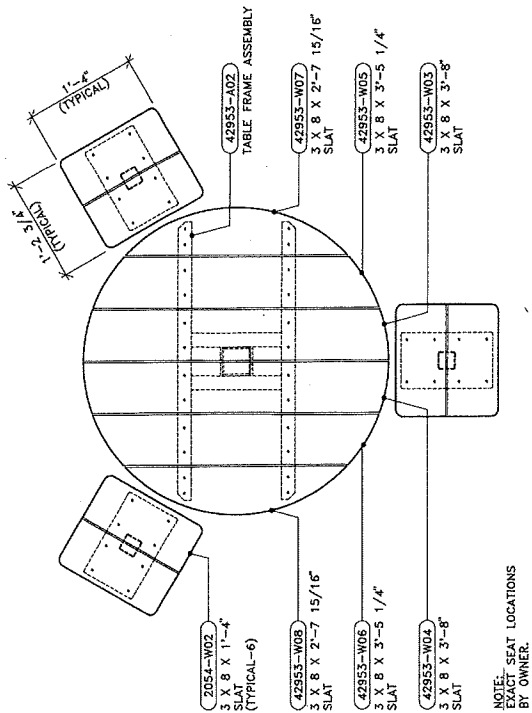


PLAN VIEW
SCALE: 1"=1'-0"

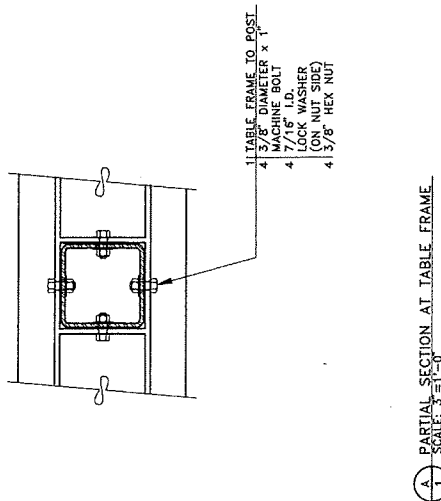


PARTIAL SECTION AT TABLE FRAME
SCALE: 3/8"=1'-0"


ISOMETRIC VIEW
SCALE: NONE

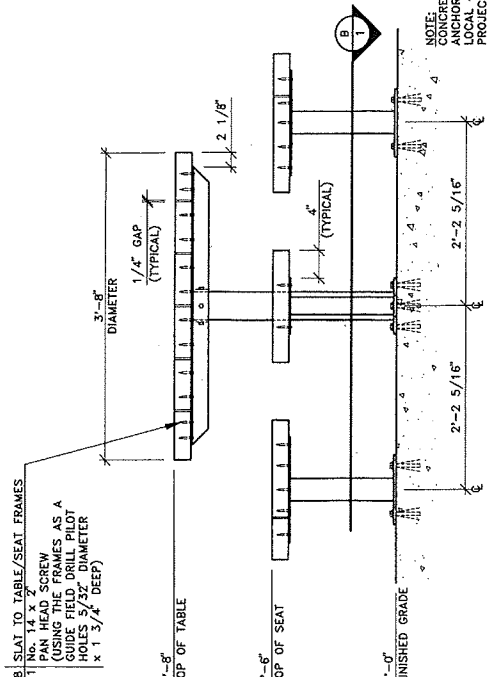

FRONT ELEVATION
SCALE: 1"=1'-0"

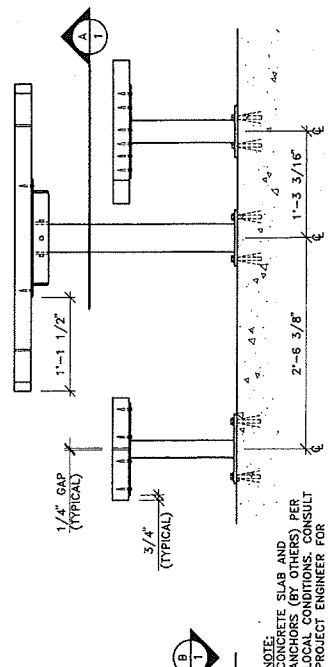

SIDE ELEVATION
SCALE: 1"=1'-0"

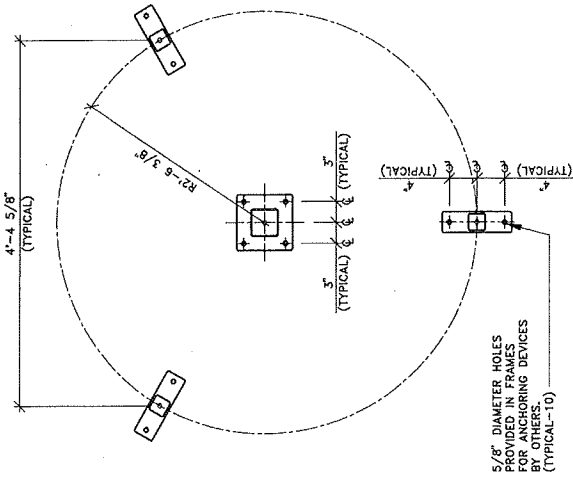

FOOTING LOCATION DETAIL
SCALE: 1/2"=1'-0"

INSTALLATION INSTRUCTIONS:


1. EACH SLAT MUST BE POSITIONED SO THAT THE BEST FACE IS EXPOSED WHEN ASSEMBLED.
2. ASSEMBLE TABLE AND SEATS BEFORE MOUNTING.
3. MAINTAIN CONSISTENT SPACING WITH THE USE OF SHIMS, (BY OTHERS) IF NECESSARY.
4. SEE IMPORTANT MAINTENANCE INSTRUCTIONS ON DRAWING NO. E-2000-103.




COLUMBIA CASCADE COMPANY
Timberform Parkway 42953 X
Model No. 2055-P-1 (ITEM 1)
KID-FRIENDLY TABLE WITH THREE SEATS
STANFORD PLAYGROUND
SAN FRANCISCO, CA
YERBA BUENA ENGINEERING & CONSTRUCTION
1200 S.W. Sixth Avenue, Suite 310 Telephone 503/222-1157
Portland, Oregon 97201-5064 Facsimile 503/222-4306
U.S.A.

This drawing reveals the copyrighted intellectual property of Columbia Cascade Company. Not for use by others without our express, written authorization.

Drawn by: DJS
Checked by: TJB
Scale: NOTED
Date: 03-22-12
Sheet: 1 of 1

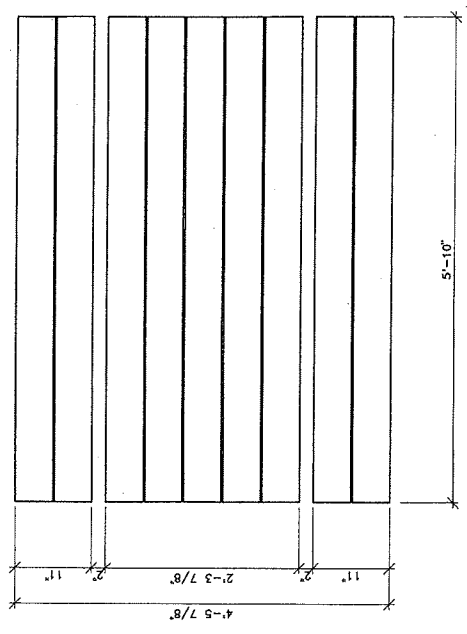

PLAN

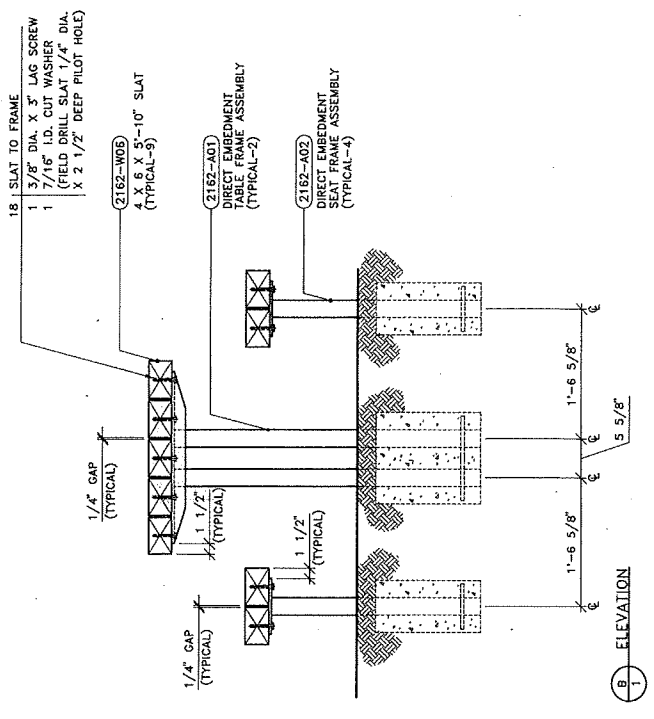

ELEVATION


ELEVATION

- ASSEMBLY INSTRUCTION:
1. EACH SLAT MUST BE POSITIONED SO THAT THE BEST FACE IS EXPOSED WHEN ASSEMBLED.
 2. ASSEMBLE TABLE AND SEATS BEFORE EMBEDMENT.
 3. CONCRETE FOOTINGS AND NO. 4 REBAR (BY OTHERS) PER LOCAL SOIL CONDITIONS. CONSULT PROJECT ENGINEER FOR EXACT REQUIREMENTS.
 4. SEE IMPORTANT MAINTENANCE INSTRUCTIONS ON DRAWING NO. E-2000-103.


Date	Revision	By
05-31-94	RCR	TD
11-09-88	CRG. TABLE HEIGHT	TD
05-20-88	REV. FRAME	CWB
12-20-05	MAINTENANCE NOTE	DS/AT
08-20-82	DS	DS/AT
08-20-82	MPC	DS/AT

COLUMBIA CASCADE COMPANY
Timberform®
Makers of Timberform® Pipe, Timberform®-2 and Cyclone® Products.
1975 S.W. Fifth Avenue
Portland, Oregon 97201-5293
Telephone 503/223-1157
Facsimile 503/223-4530
USA


THE
TIMBERFORM GREENWAY
STANDARD PICNIC TABLE
(EMBEDMENT)
42953 X
Sheet
1 of 1
Drawing No.
E-2162-6

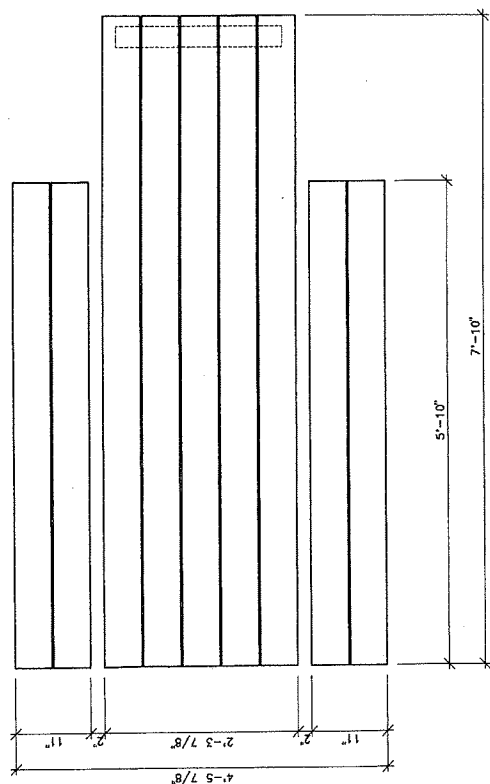

PLAN

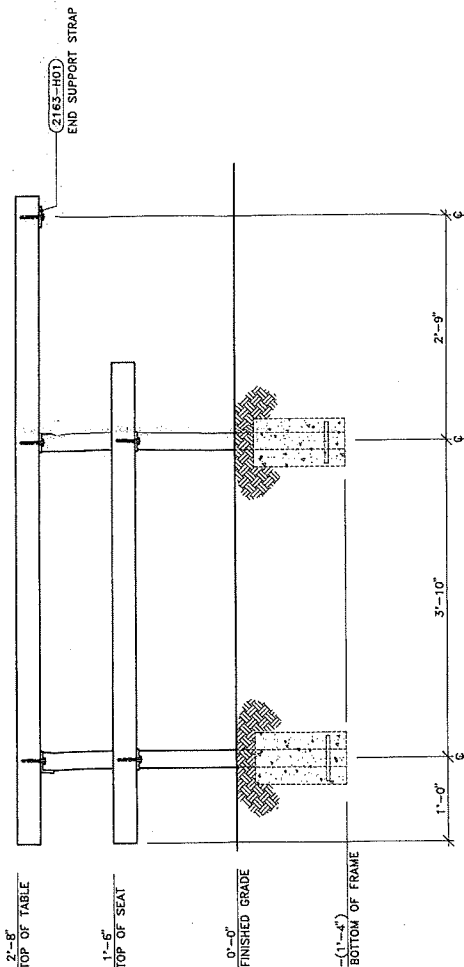

A ELEVATION

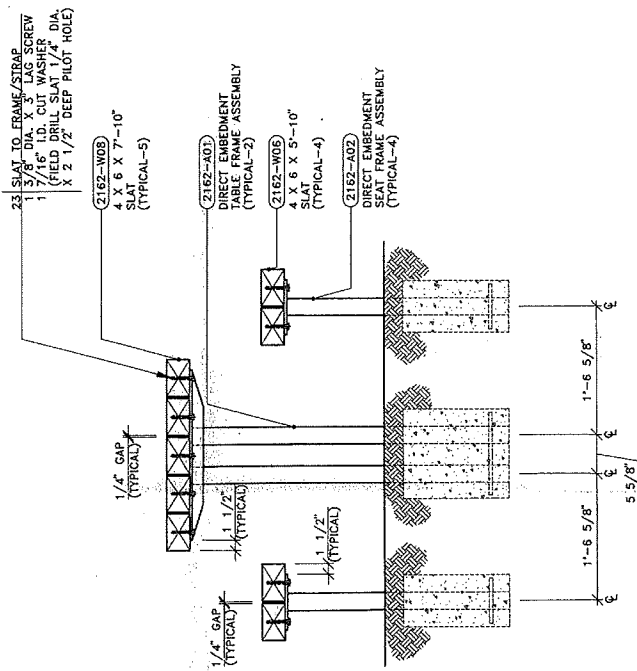

B ELEVATION




- ASSEMBLY INSTRUCTIONS:
1. EACH SLAT MUST BE POSITIONED SO THAT THE BEST FACE IS EXPOSED WHEN ASSEMBLED.
 2. ASSEMBLE TABLE AND SEATS BEFORE MOUNTING.
 3. CONCRETE FOOTING AND NO. 4 RE-BAR (BY OTHERS) PER LOCAL SOIL CONDITIONS. CONSULT PROJECT ENGINEER FOR EXACT REQUIREMENTS.
 4. SEE IMPORTANT MAINTENANCE INSTRUCTIONS ON DRAWING NO. E-2000-103.







Date	Revision	By
04-05-08	ADD	CL
12-20-05	MAINTENANCE NOTE	DS/AT
12-08-03	UPDATE FRACTIONS; TITLEBLOCK NR/AT	DS/AT
11-04-04	DESIGN BY	DS/AT
11-04-03	CHECK BY	DS/AT
11-04-03	DATE	DS/AT

COLUMBIA CASCADE COMPANY
 Timbers of Timberform® Products
 1975 S.W. Fifth Avenue
 Portland, Oregon 97201-5293
 Telephone 503/223-1157
 Facsimile 503/223-4330
 U.S.A.





MODEL NO. 2163-6
 ACCESSIBLE PICNIC TABLE
 (REVISIONS)
 42933 X
 Sheet 1 of 1

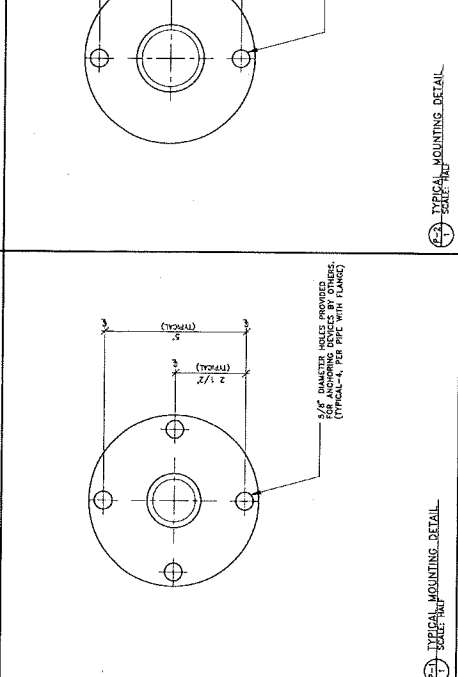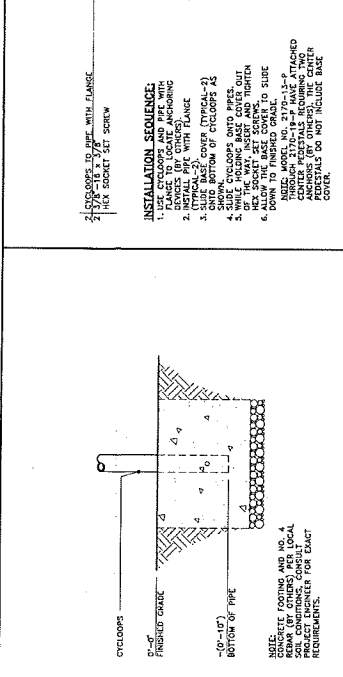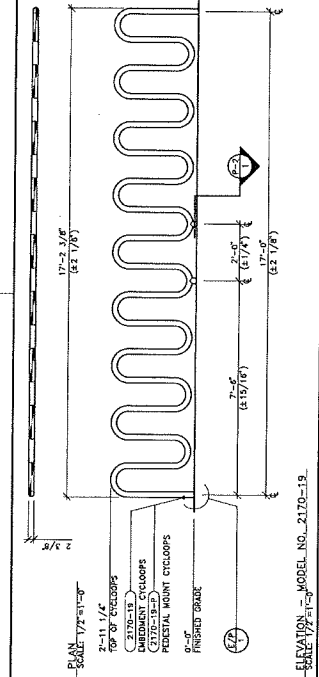

COLUMBIA CASCADE COMPANY	
Model	2170-19
Material	Aluminum
Finish	Mill Finish
Weight	1.5 lbs.
Price	\$1.50
Notes	SEE IMPORTANT MAINTENANCE INSTRUCTIONS ON DRAWING NO. E-2000-103.

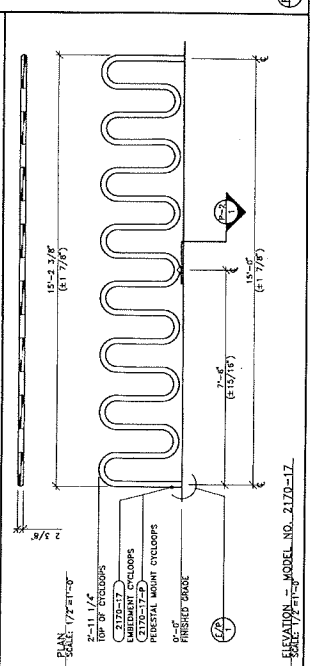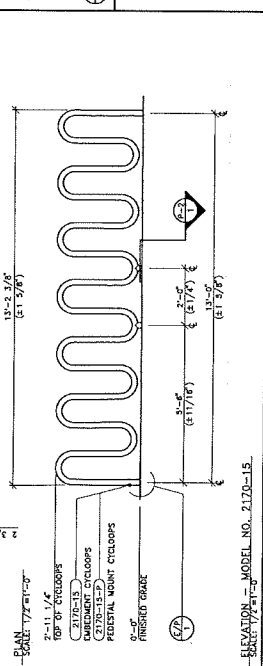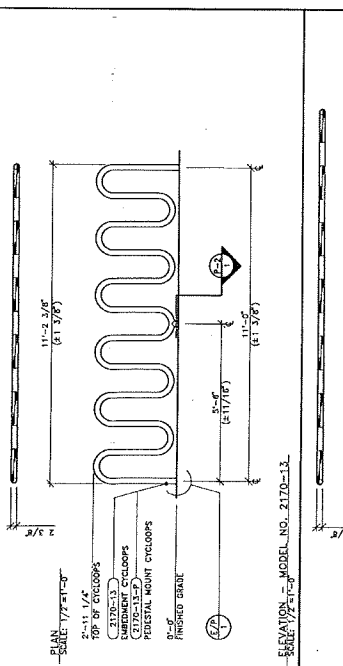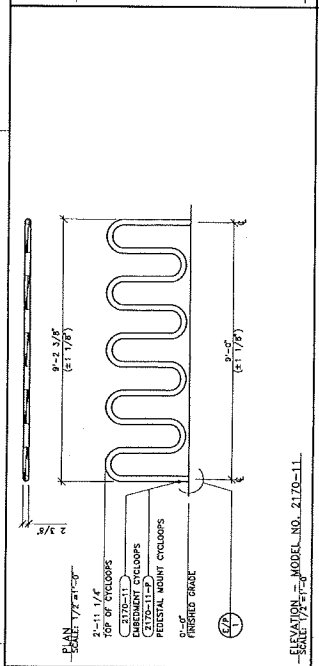

COLUMBIA CASCADE COMPANY	
Model	2170-11
Material	Aluminum
Finish	Mill Finish
Weight	1.5 lbs.
Price	\$1.50
Notes	SEE IMPORTANT MAINTENANCE INSTRUCTIONS ON DRAWING NO. E-2000-103.

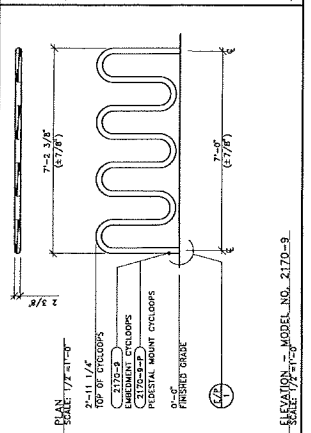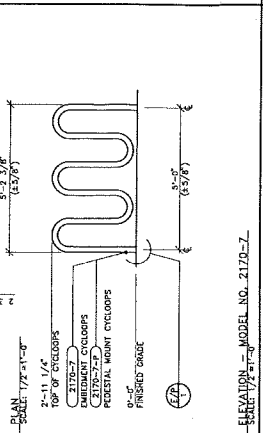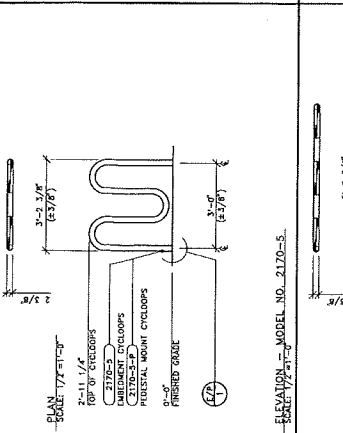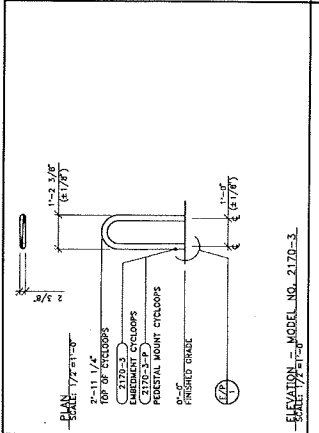

COLUMBIA CASCADE COMPANY	
Model	2170-3
Material	Aluminum
Finish	Mill Finish
Weight	1.5 lbs.
Price	\$1.50
Notes	SEE IMPORTANT MAINTENANCE INSTRUCTIONS ON DRAWING NO. E-2000-103.